
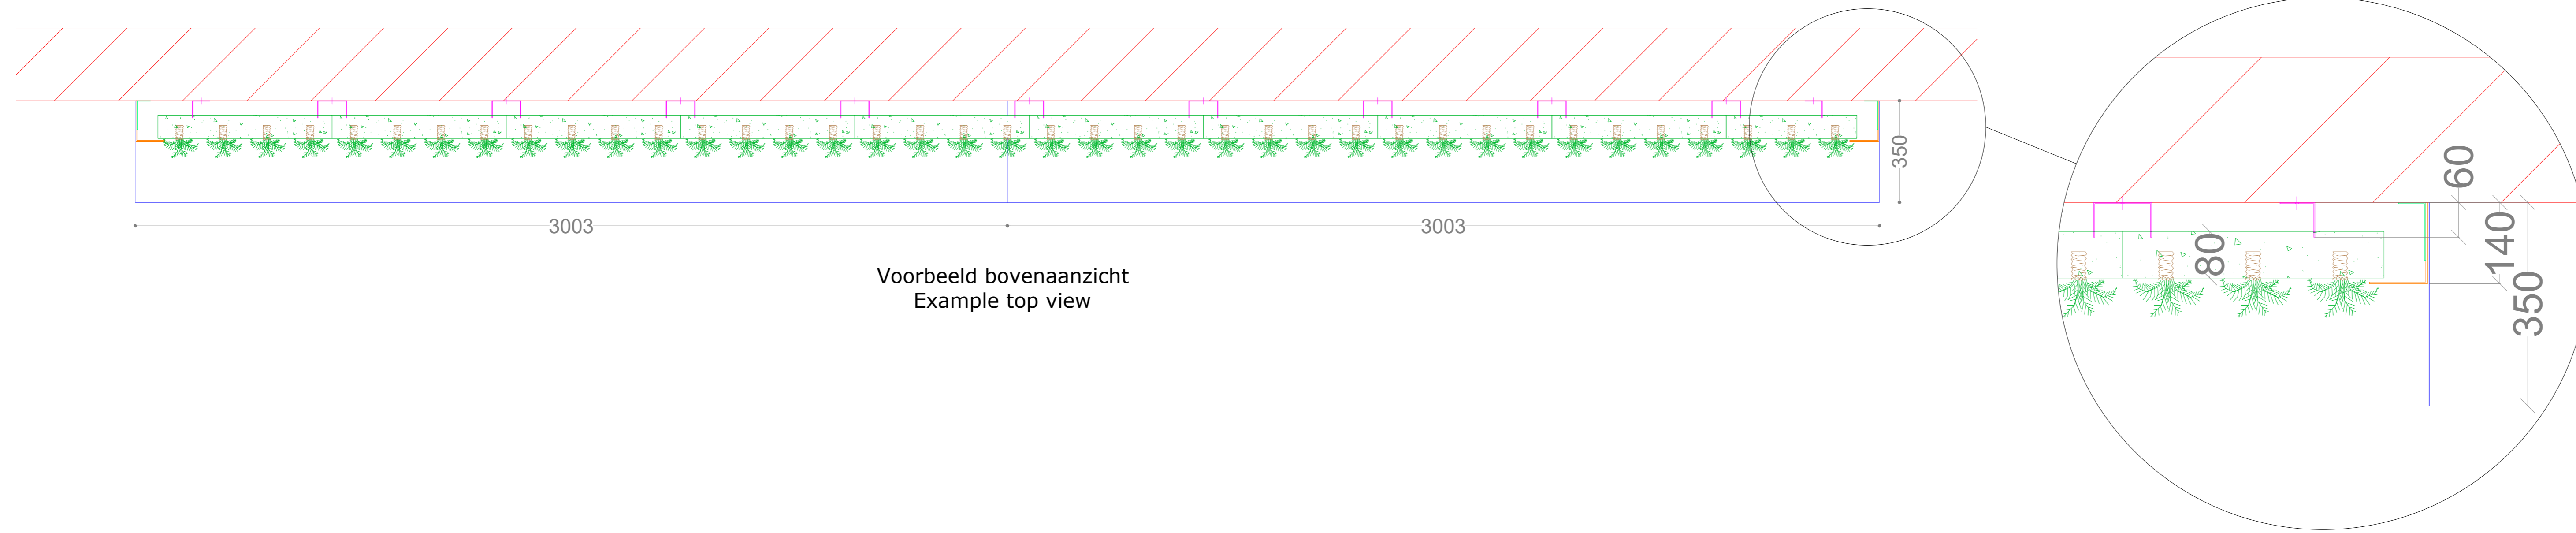
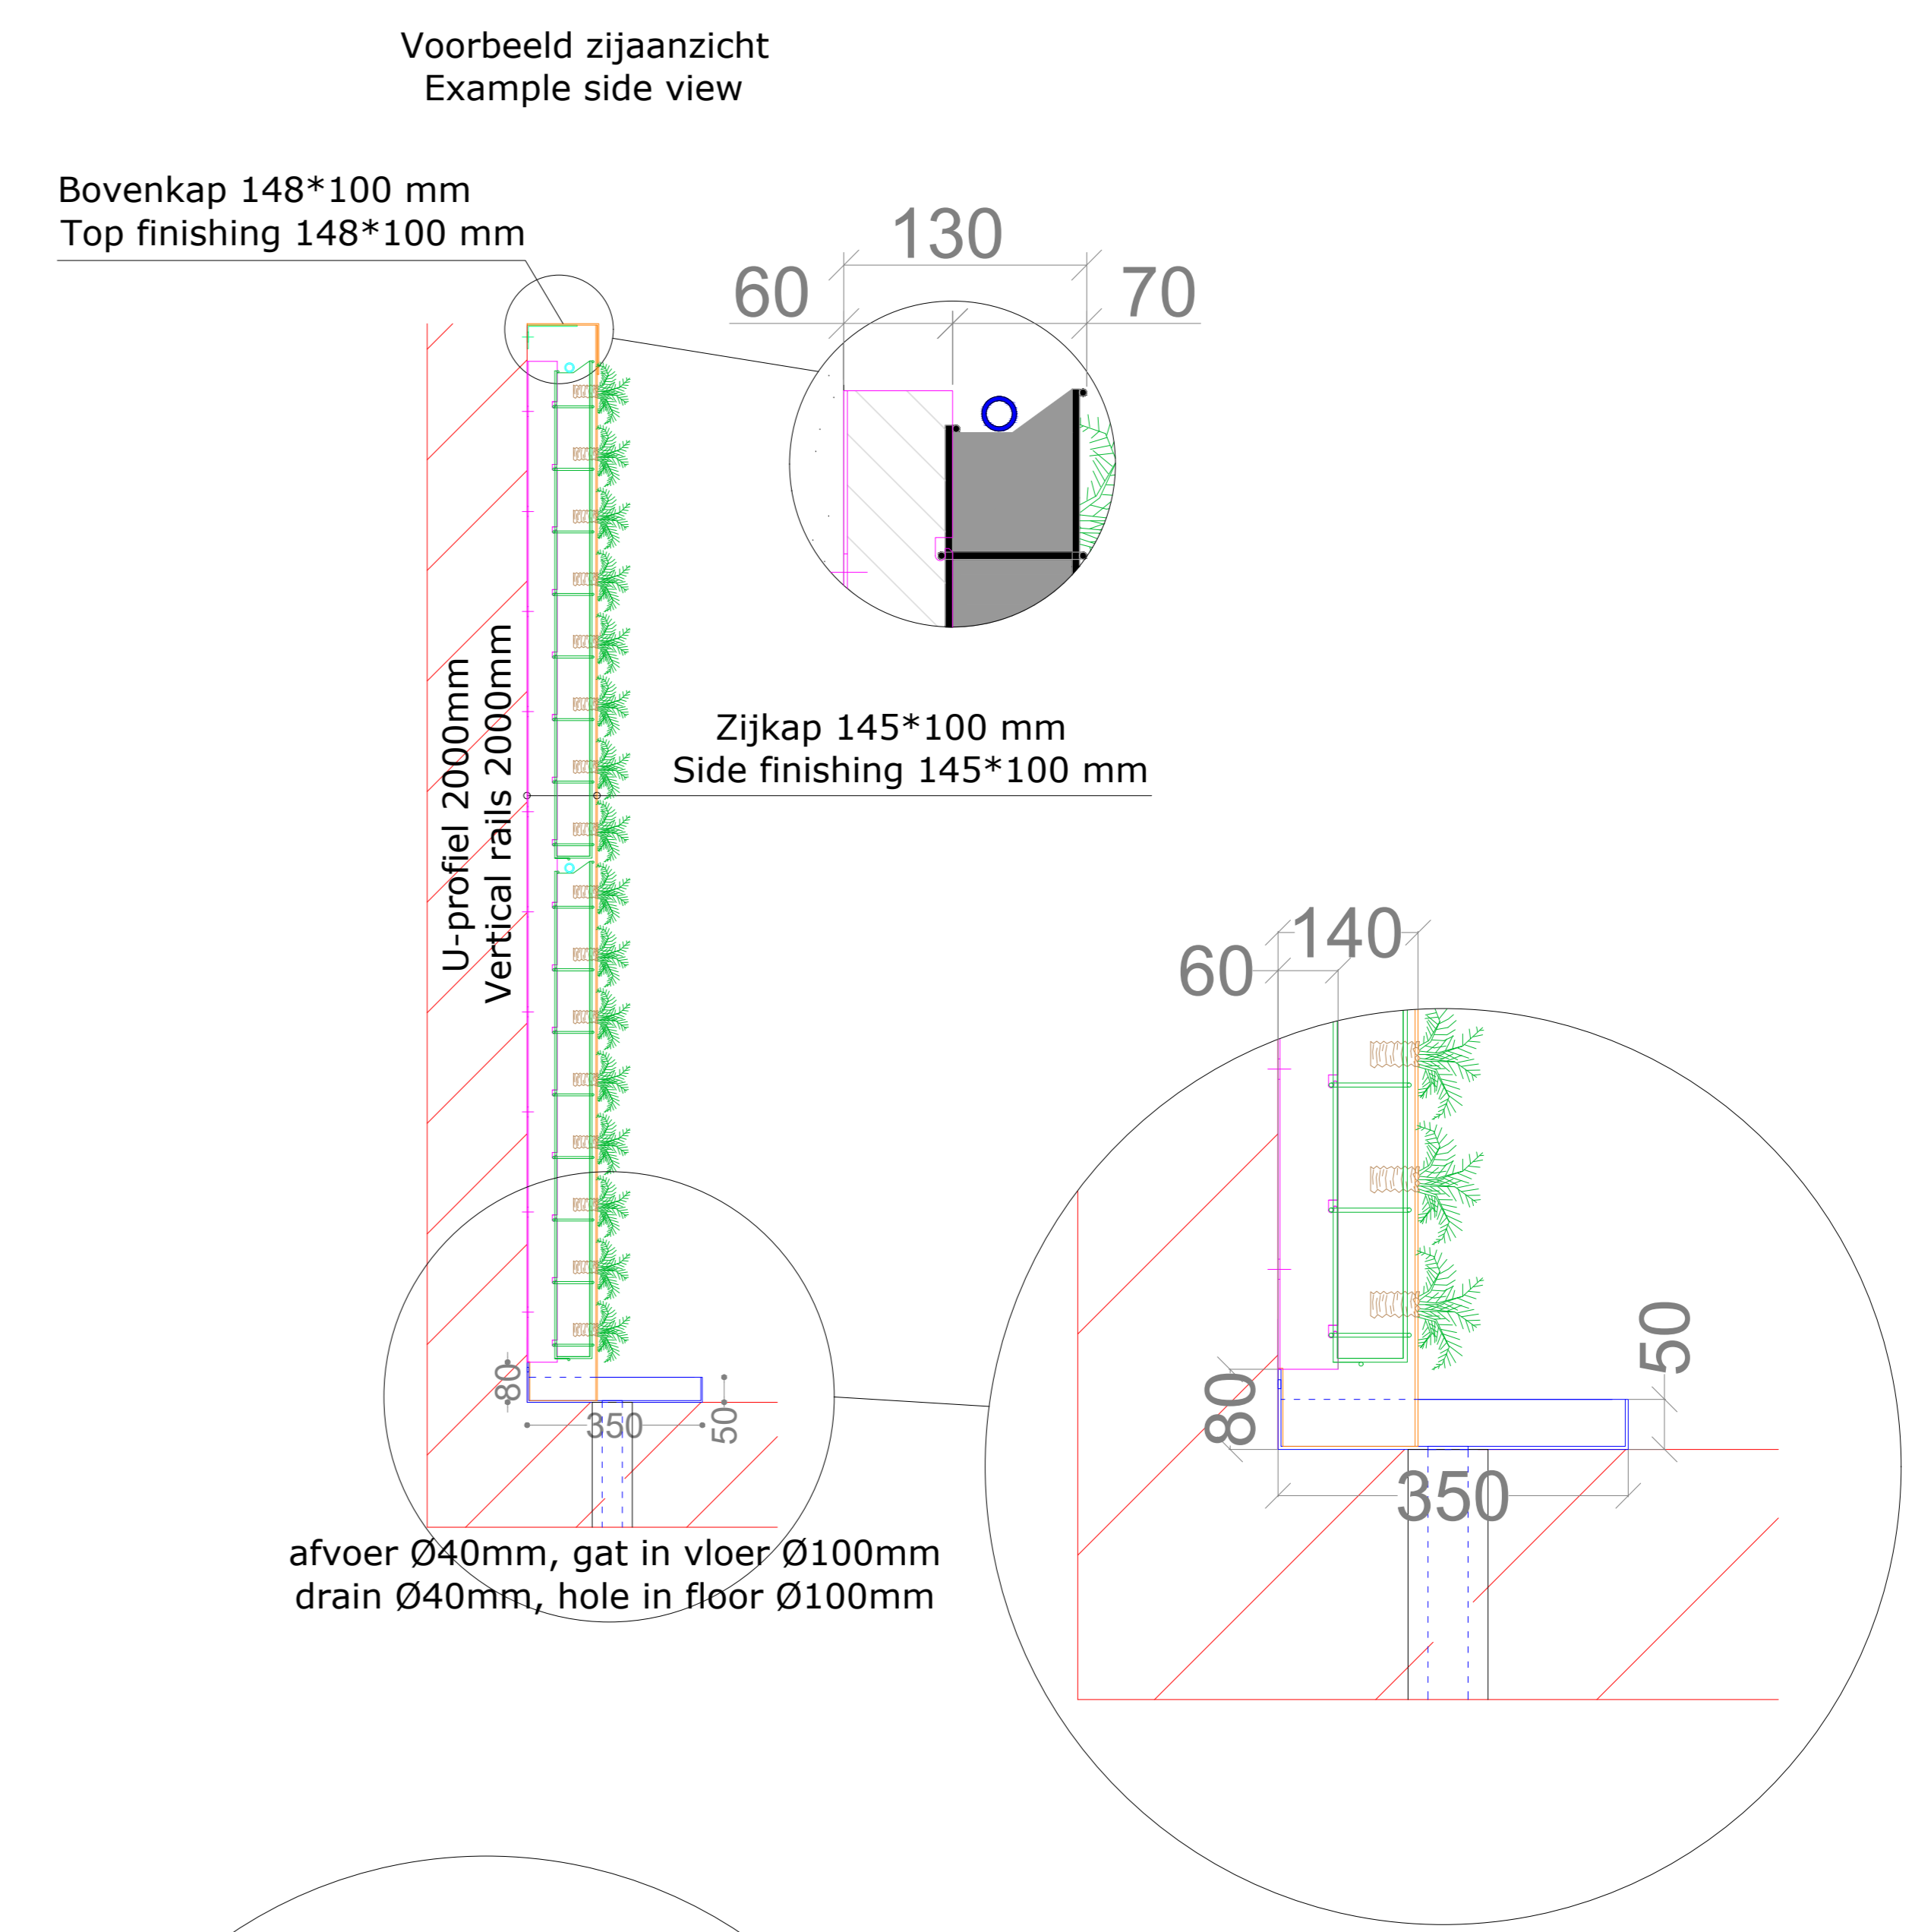


Voorbeeldtekening
Drawing example

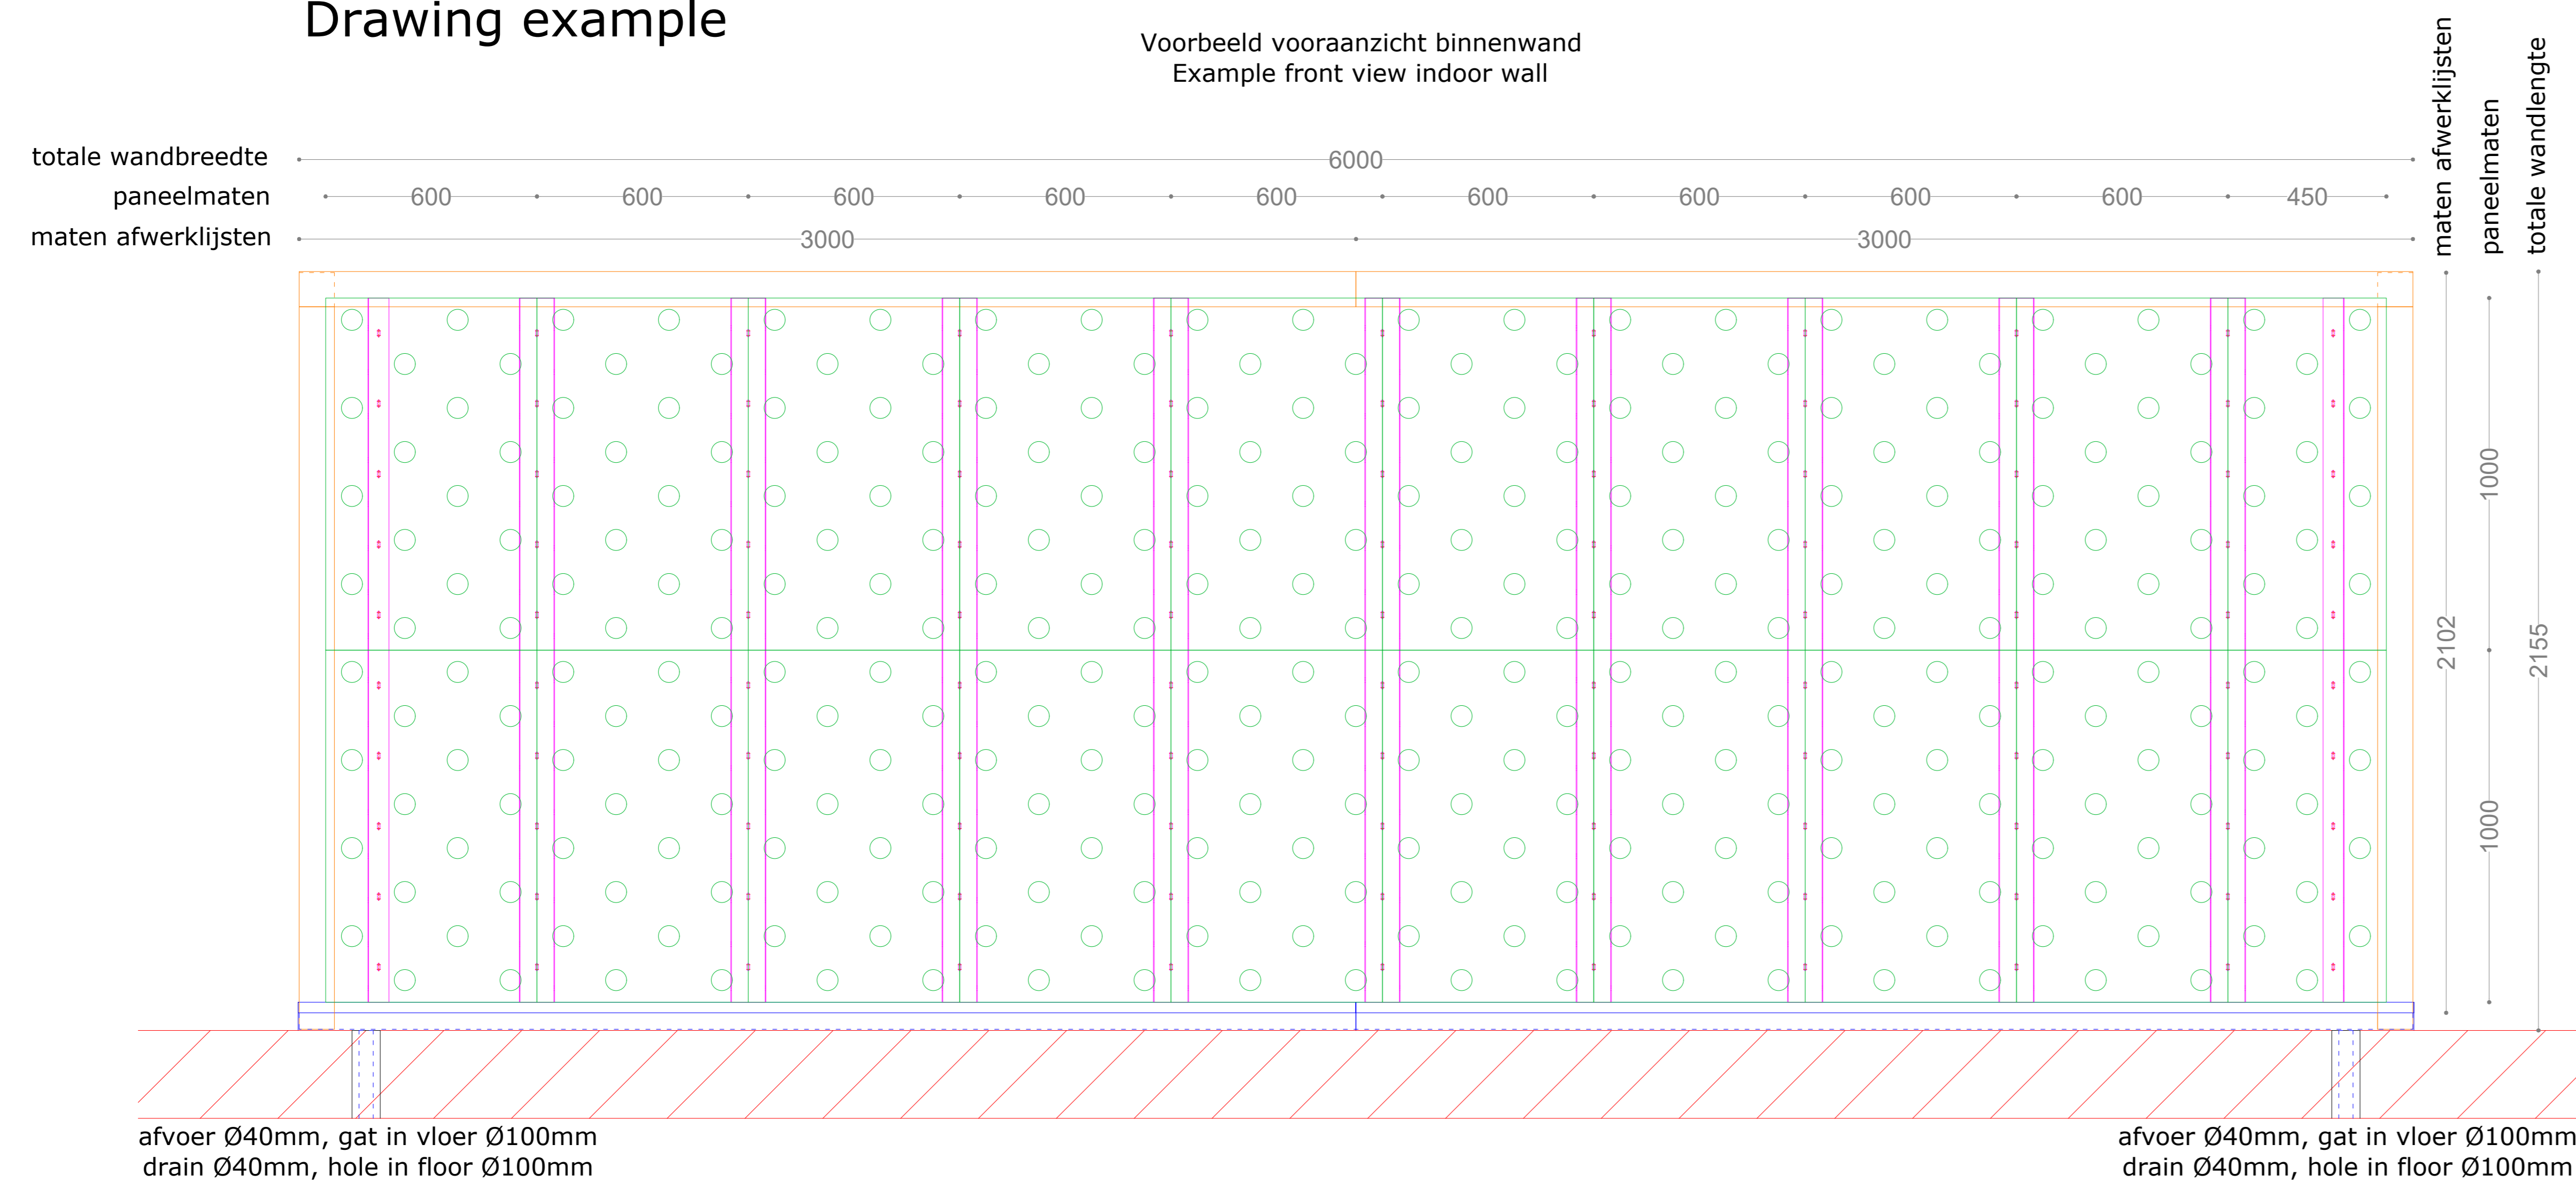

- RENVOOI
- = EFIX plant panelen
 - = Afwerklijsten, aluminium in gewenste RAL kleur
 - = U + L-profielen
 - = Goot ,aluminium in gewenste RAL kleur
- LEGEND
- = EFIX plant panels
 - = Finish frame, aluminum in requested RAL colour
 - = U + L-profiles
 - = Gutter, aluminum in requested RAL colour

<p>Project: Example</p> <p style="font-size: 2em; color: red; opacity: 0.5;">EXAMPLE</p> <p>Description: EFIX outdoor</p>		<p>Drawing Nr.: Wallflore Example</p>		<p>A3</p>
		<p>Tolerance in general</p>	<p><500 ±3 ,0 ±0.5</p> <p>>500 ±1.5 ,00 ±0.13</p>	<p>Angular tolerance ±1°</p>
<p>Date: 4-12-2020</p>		<p>Rev.: 0</p>		
<p>Designed By: EBL</p>		<p>Scale: ?</p>		
<p>This drawing is a property of Wallflore, it is not allowed to reproduce or use this without permission.</p>				
		<h1 style="color: green;">Wallflore</h1> <p>Cloud Garden Natural Solutions BV. Telfordstraat 9 8013 RL Zwolle</p>		